


Proposed Phasing Plan

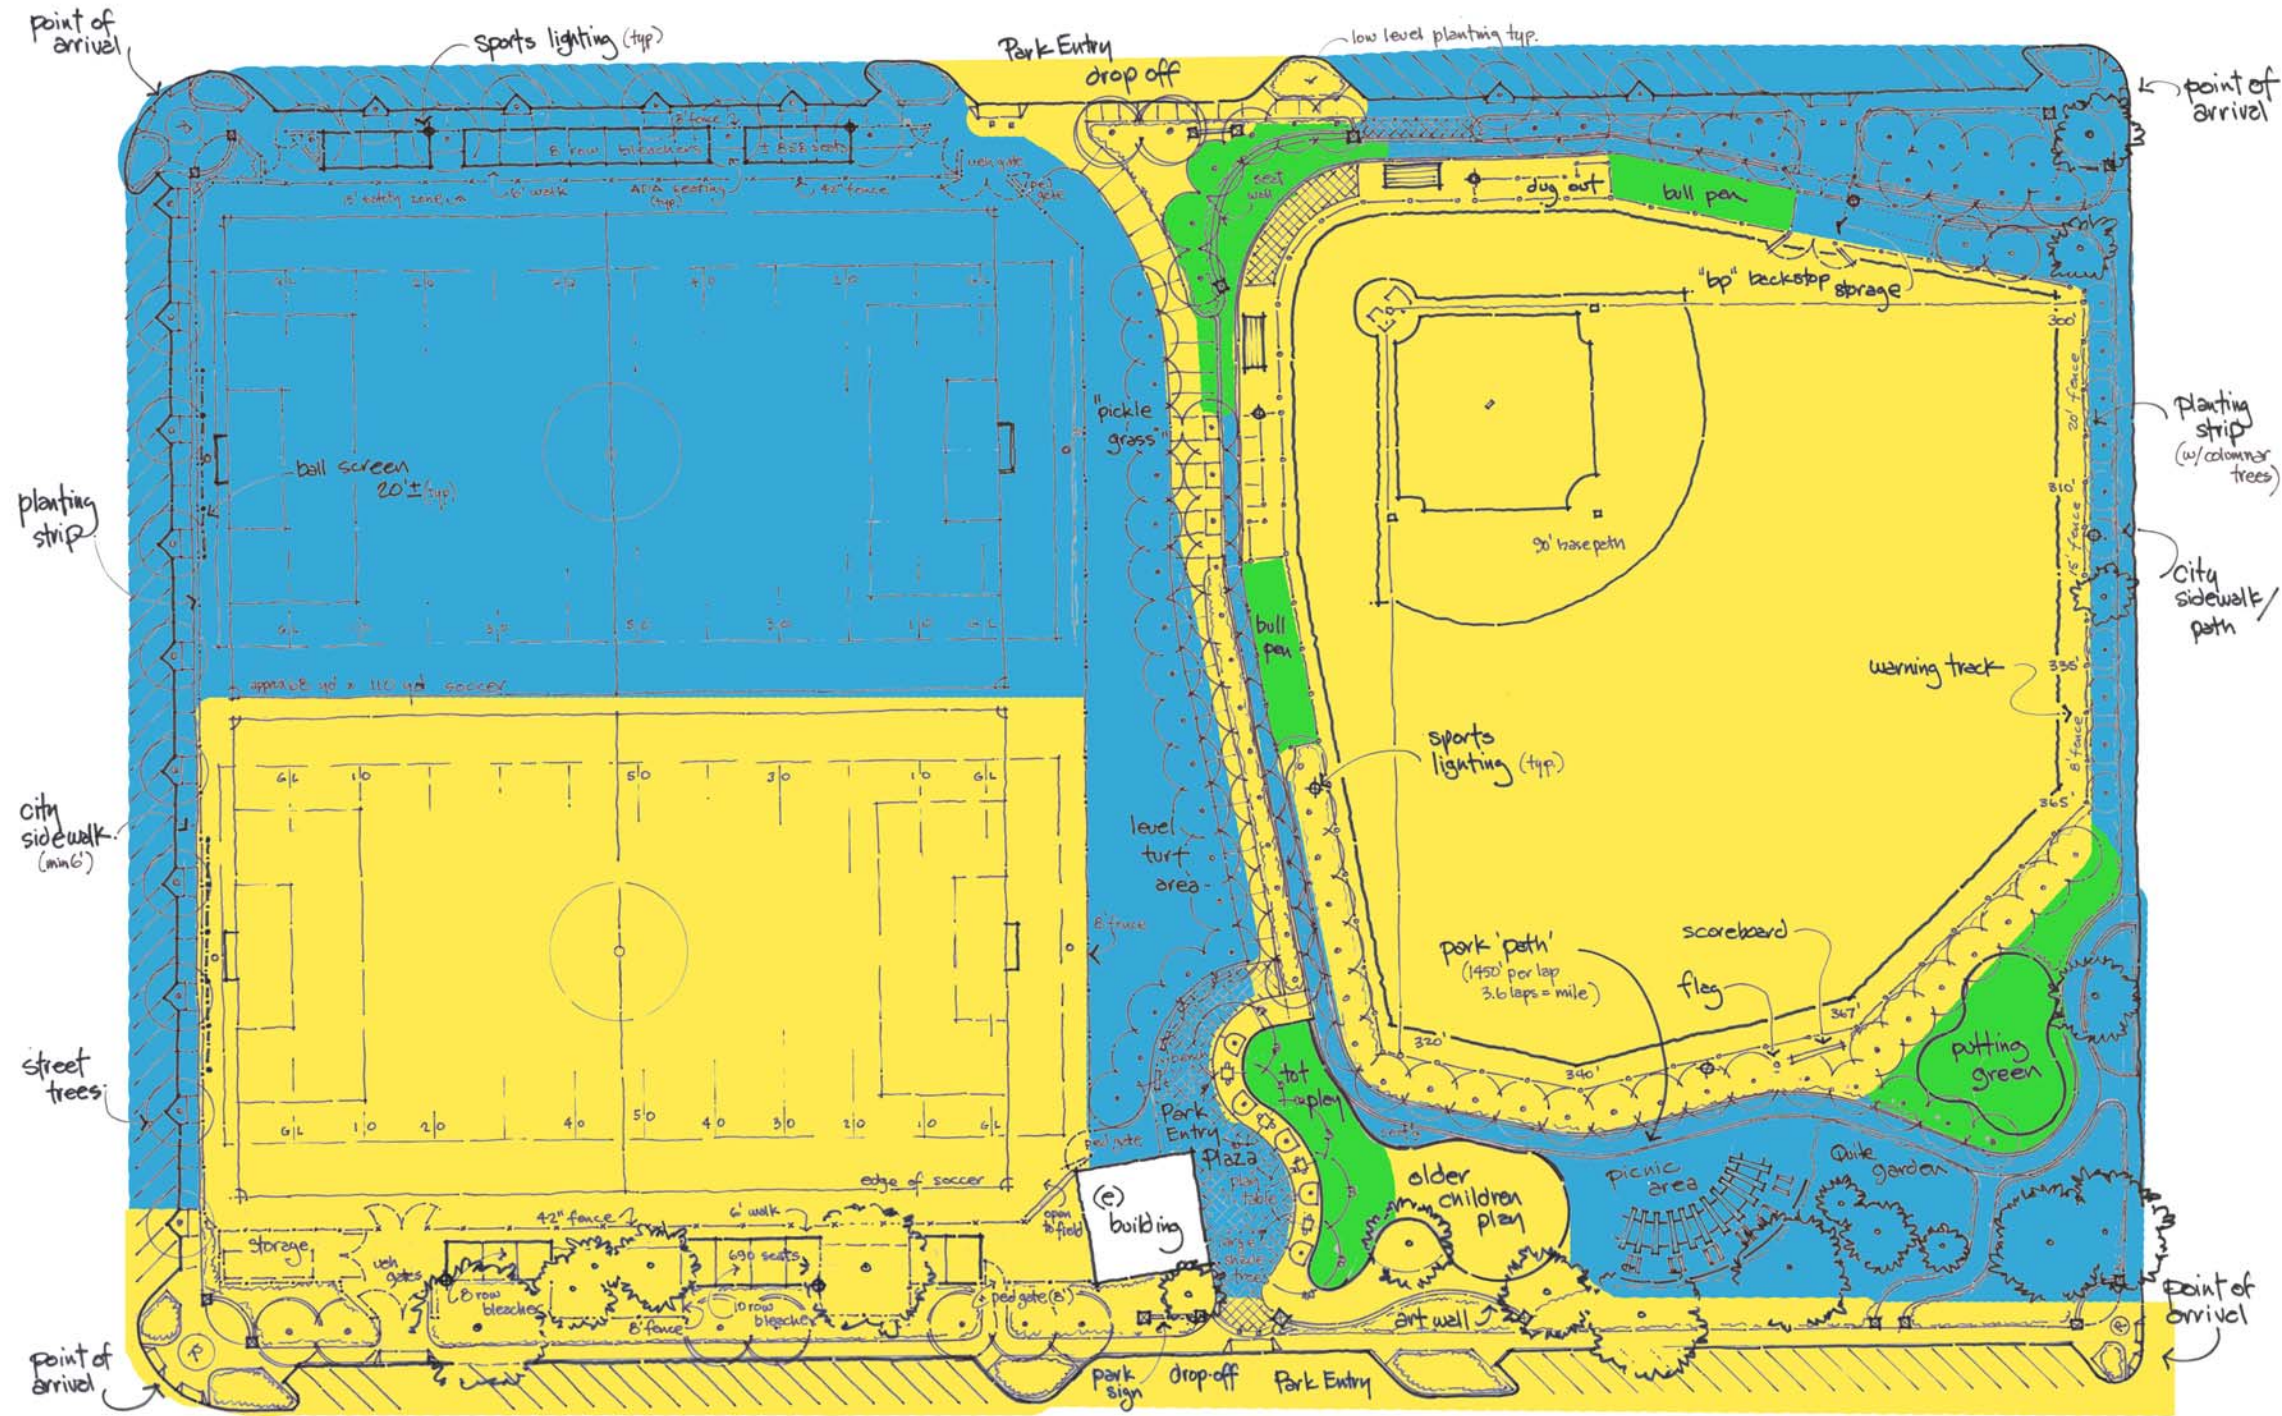

PHASE 1

PHASE 1A

PHASE 2

